

© COPYRIGHT PRATER LIMITED

NOTES:
 ALL DIMENSIONS IN mm UNLESS NOTED OTHERWISE.
 DO NOT SCALE FROM THIS DRAWING.
 ALL DIMENSIONS TO BE VERIFIED ON SITE PRIOR TO COMMENCING WORKS.

REV 06 - RETAIL AREA AMENDED. STAGES UPDATED

REV 05 - GRIDLINE NUMBERS ADDED.


REV 04 - NOTATION AMENDED.

REV 03 - NOTATION AMENDED AND CASSETTE THEORY ALTERED.

REV 02 - STAGES AMENDED & CENTRE LINE REFERENCES ADDED BASED ON COSTAIN INSTALLATION PACKAGE ISSUE. 30/08/13

REV 01 - CENTRE LINE REFERENCES ADDED 29/08/13

Revision

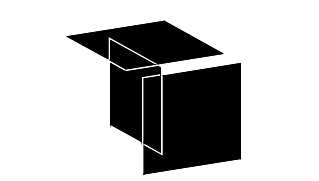


PRATER
 ENVELOPE • DESIGN • CONSTRUCT

A Lindner Group Company

PRATER LIMITED Perrywood Business Park Honeycroft Lane Salfords Surrey RH1 5JQ Tel: (01737) 772331 Fax: (01737) 766021 Internet: www.prater.co.uk	PRATER LIMITED 9 Ramsay Court Kingfisher Way Huntingbrooke Business Park Huntingdon Cambs PE29 6FY Tel: (01480) 458770 Fax: (01480) 432735 E-mail: mail@prater.co.uk
---	--

Project: London Bridge Station	
Client: Costain	
Issue Status: FOR INFORMATION	
Drawing Title: Cassette Layout	
Drawn: S. DUNKLEY	Date: May 2013
Contract Number: EC12/203664	Scales: N.T.S @ A3
Drawing Number: EC12-203664-GA-0600	Rev: 06

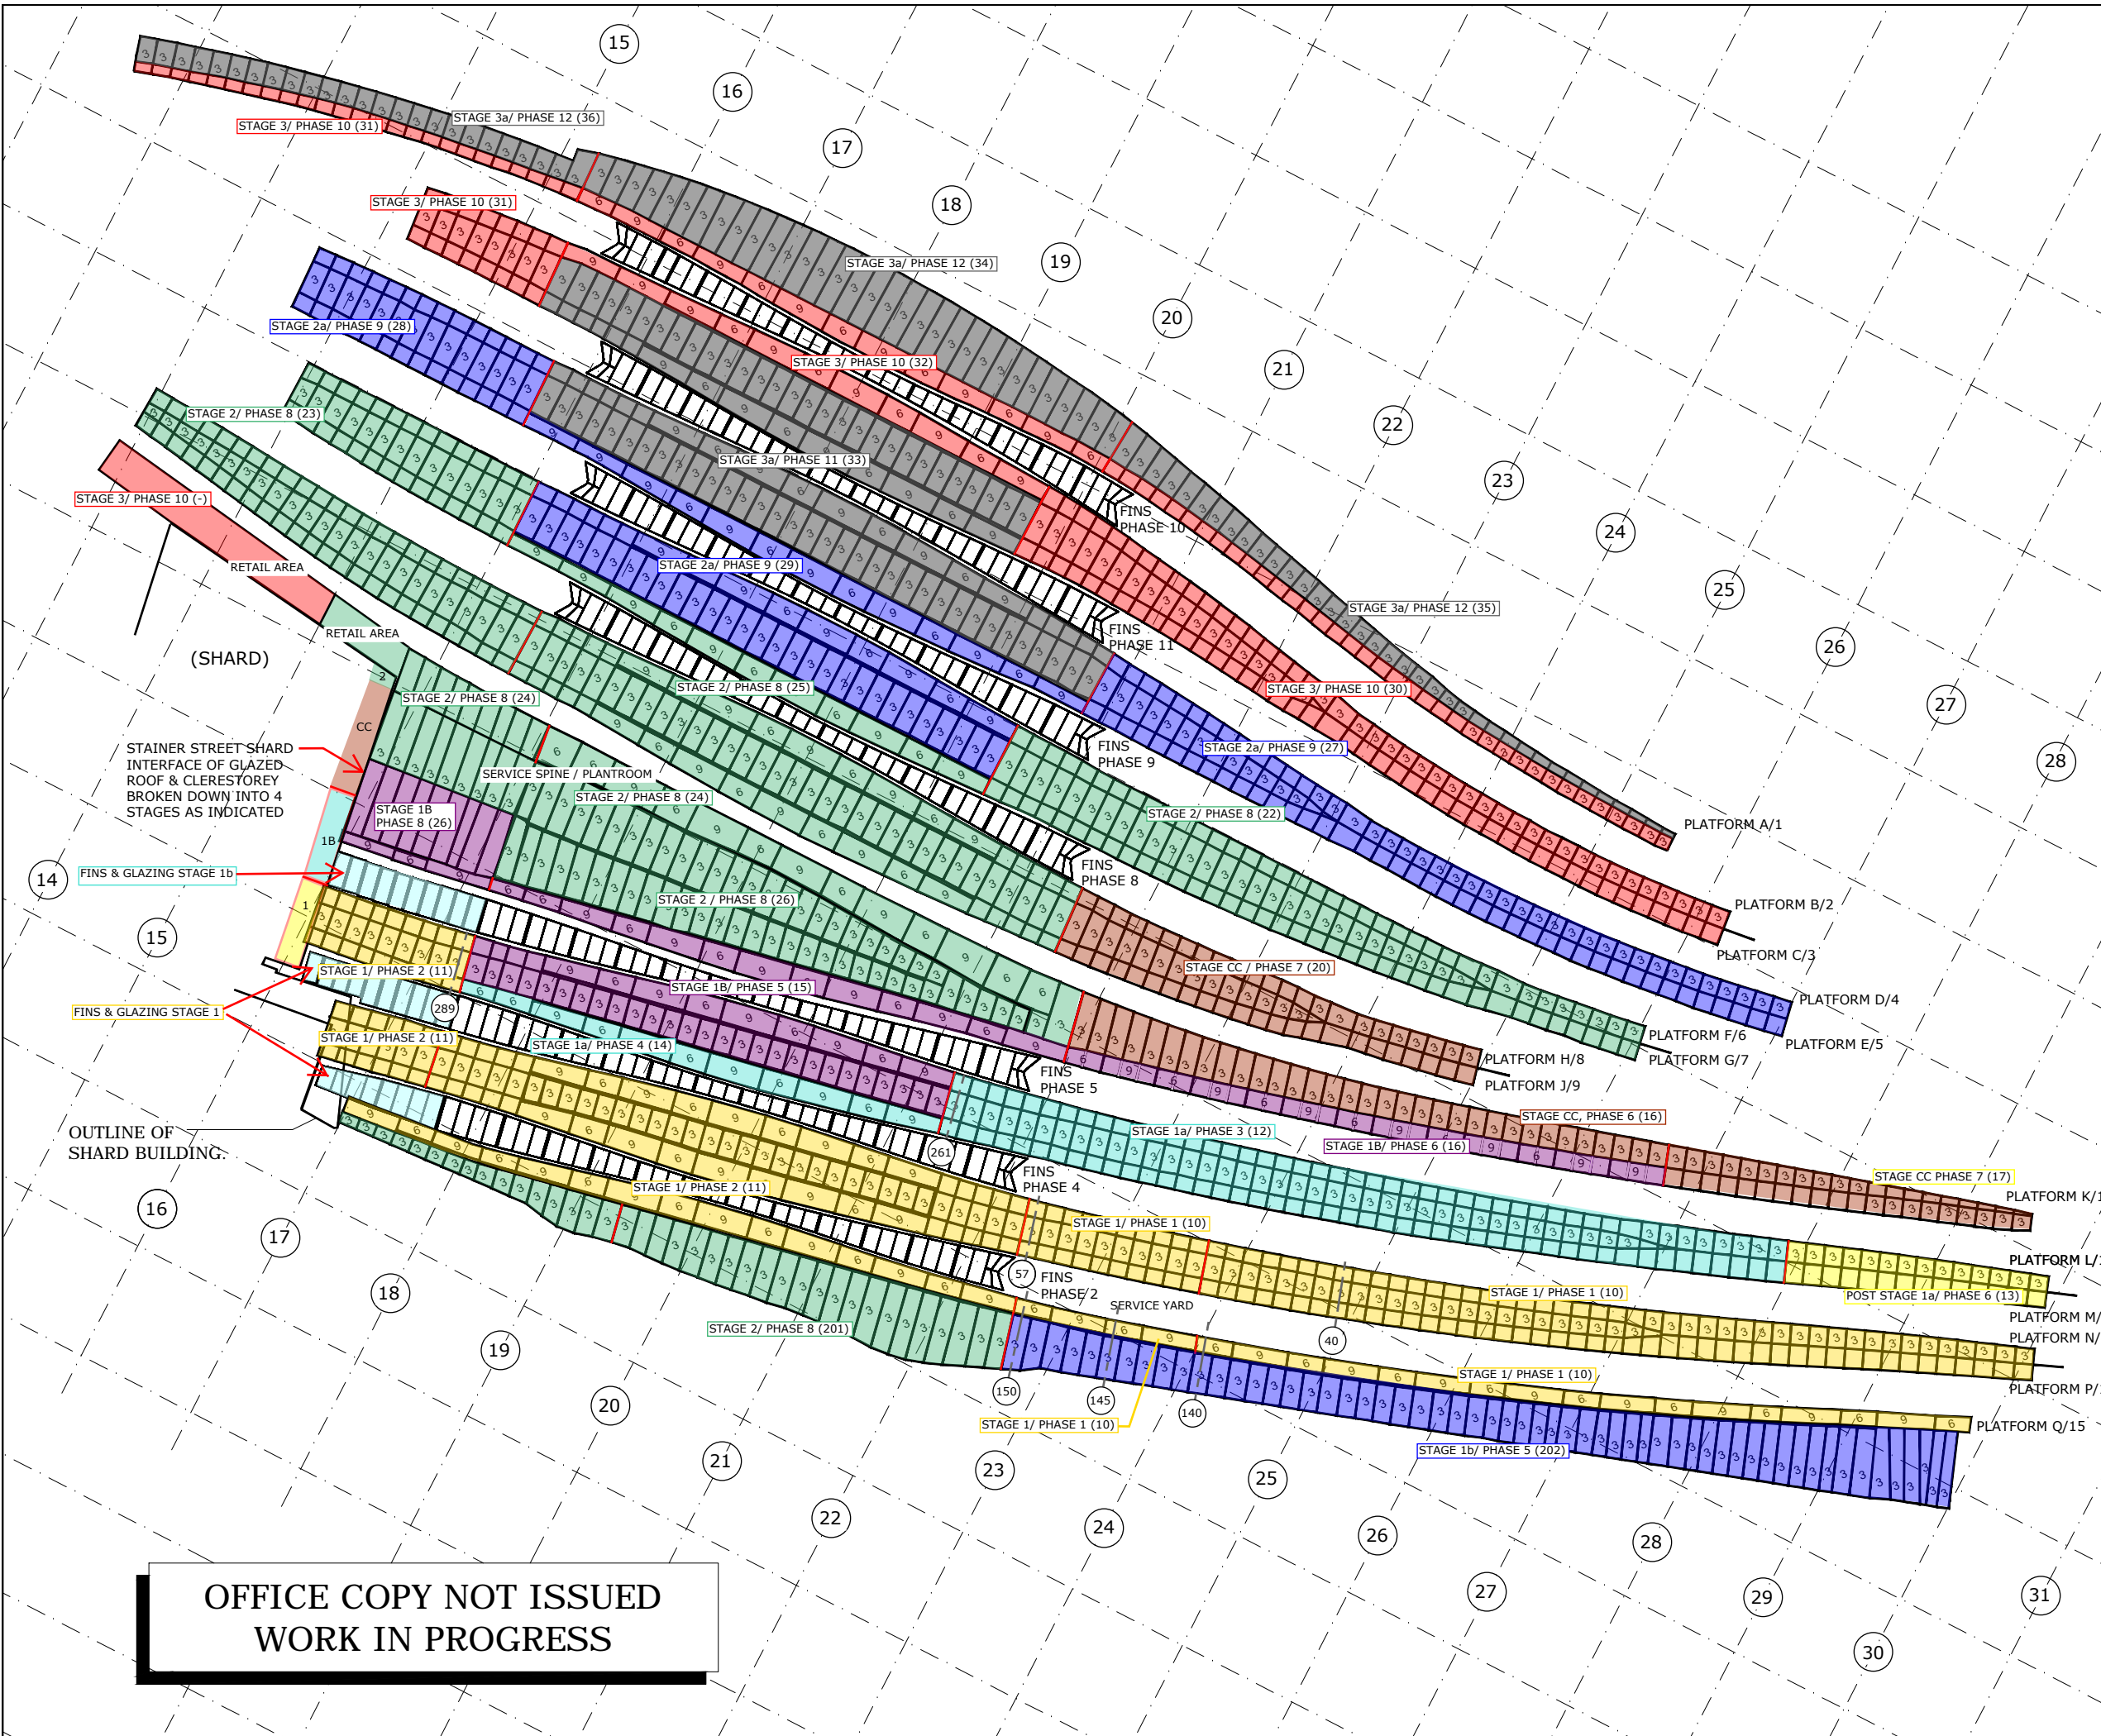

**OFFICE COPY NOT ISSUED
 WORK IN PROGRESS**